
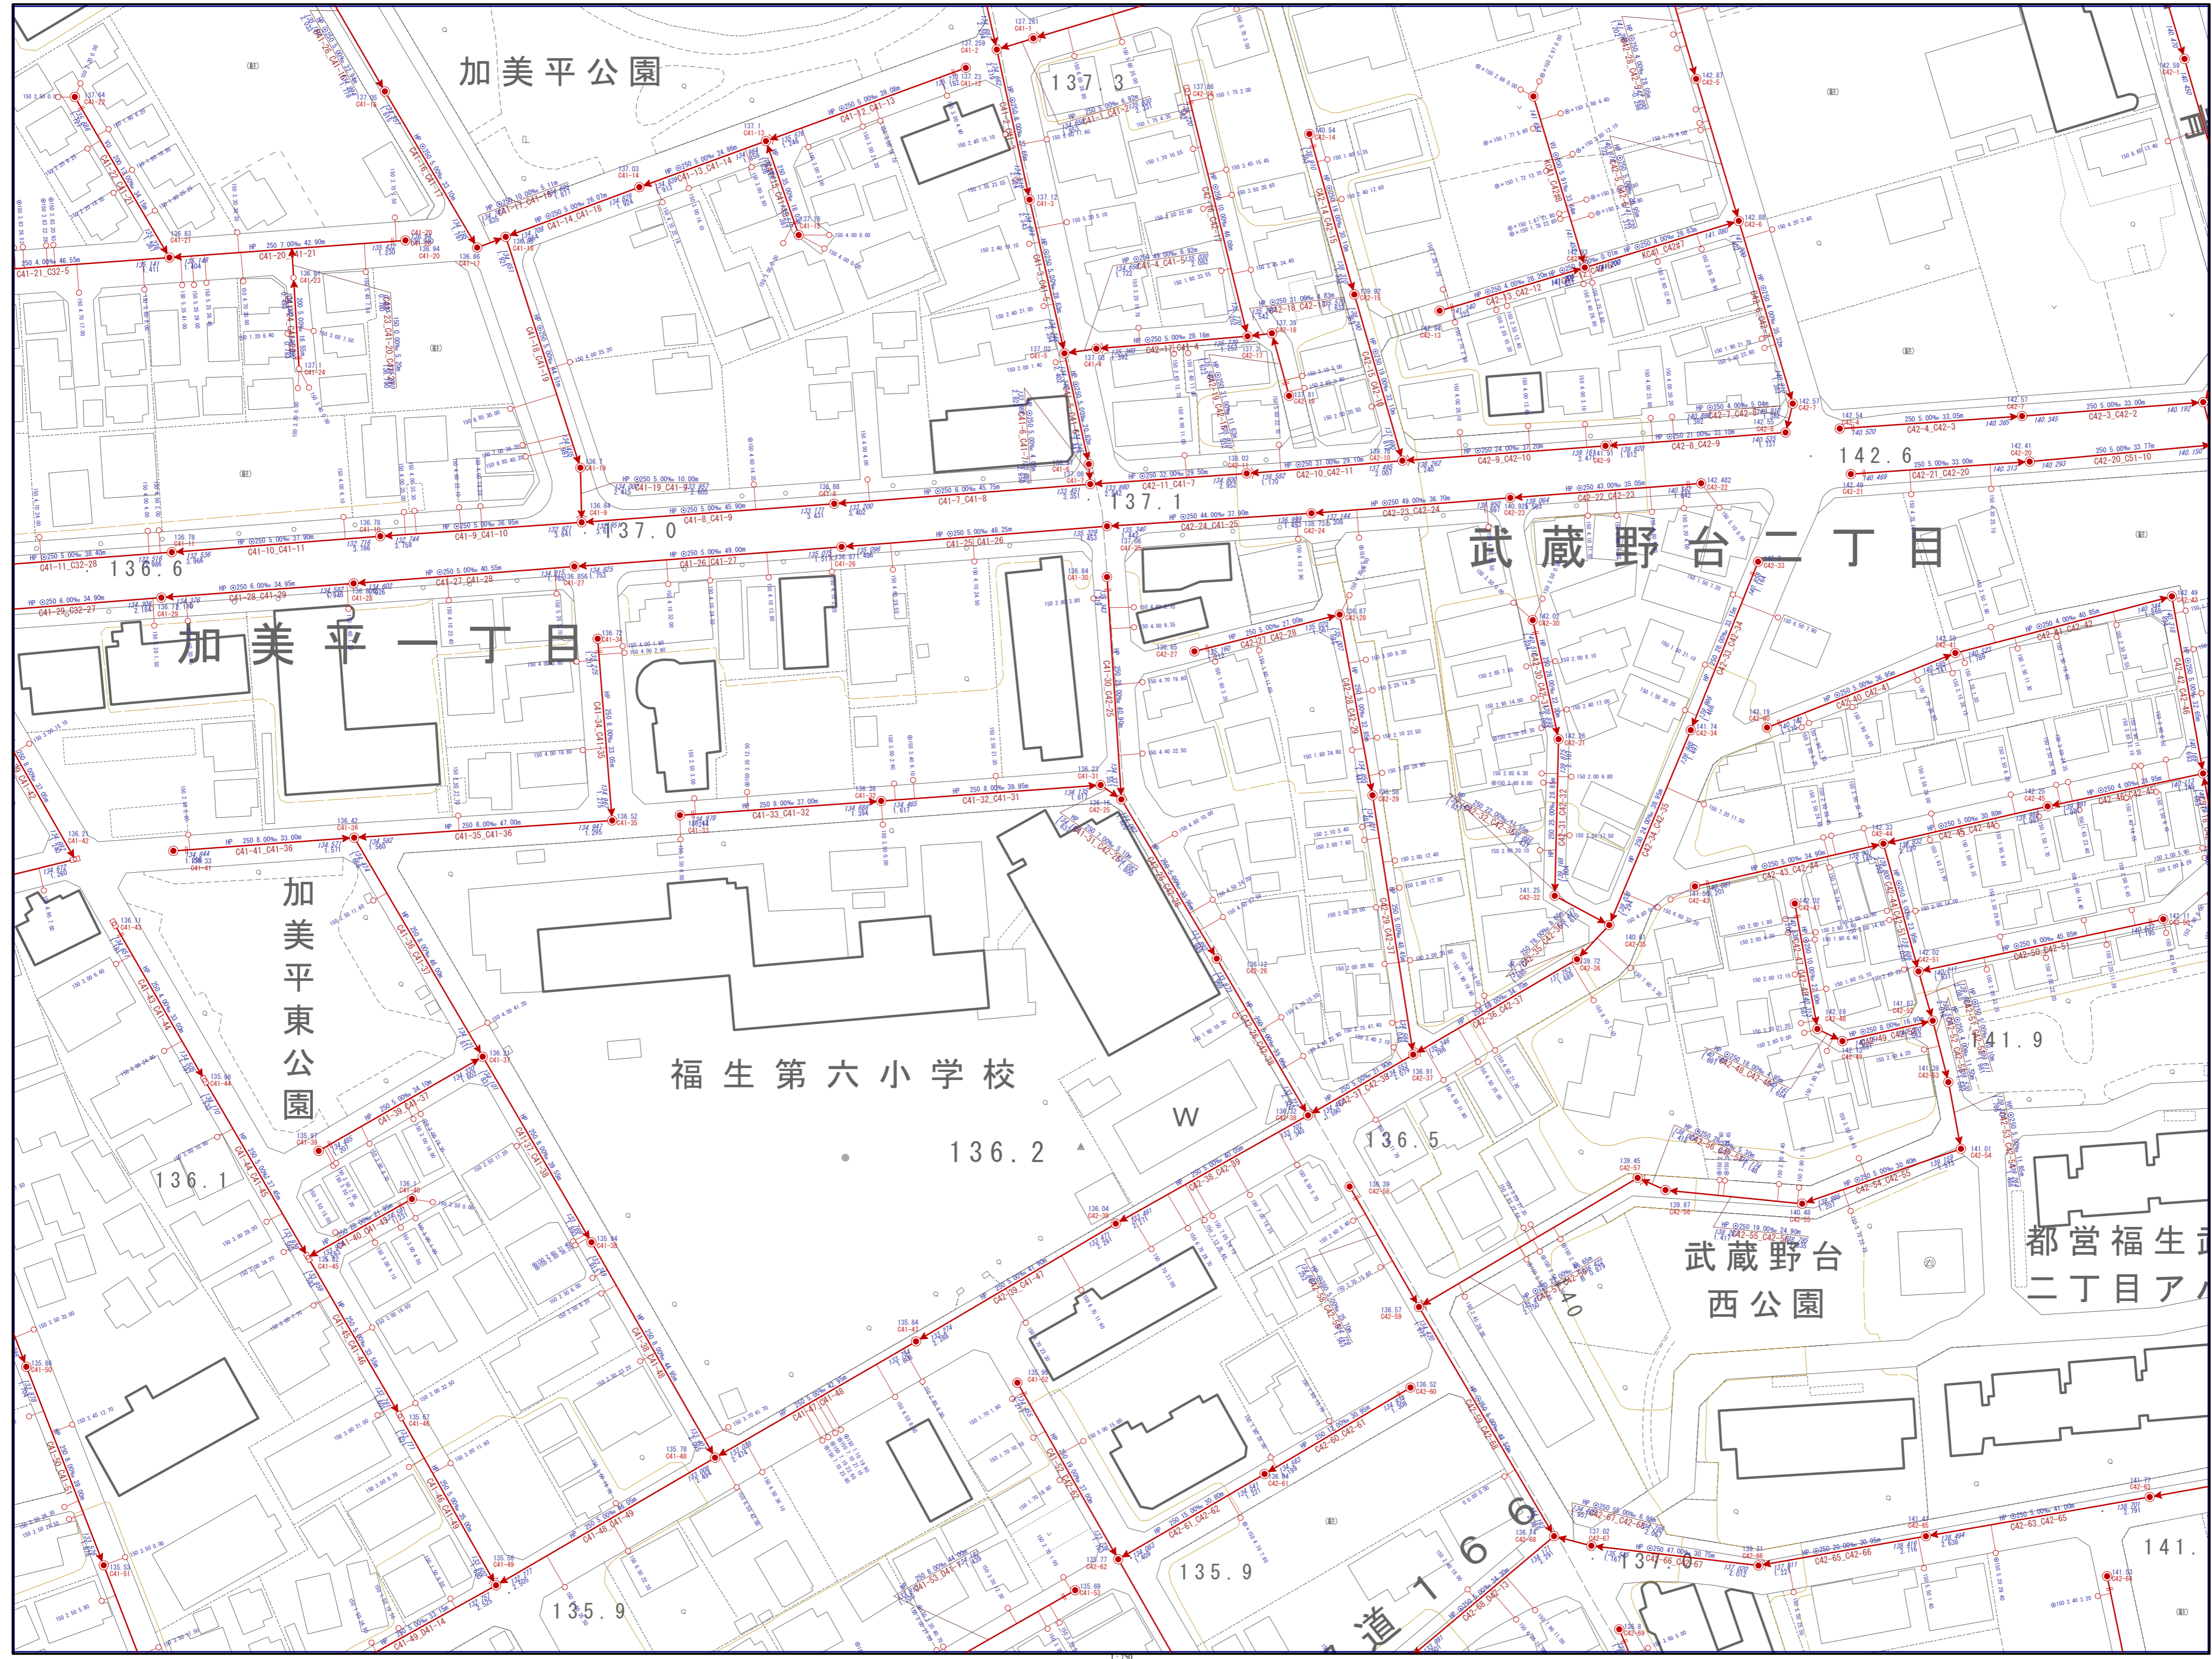


B31_B32	B41_B42	B51_B52
C31_C32	C41_C42	C51_C52
D31_D32	D41_D42	D51_D52

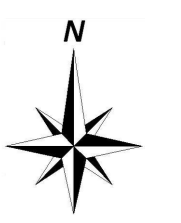

C41\_C42