


B41_B42	B51_B52	
C41_C42	C51_C52	C61_C62
D41_D42	D51_D52	D61_D62

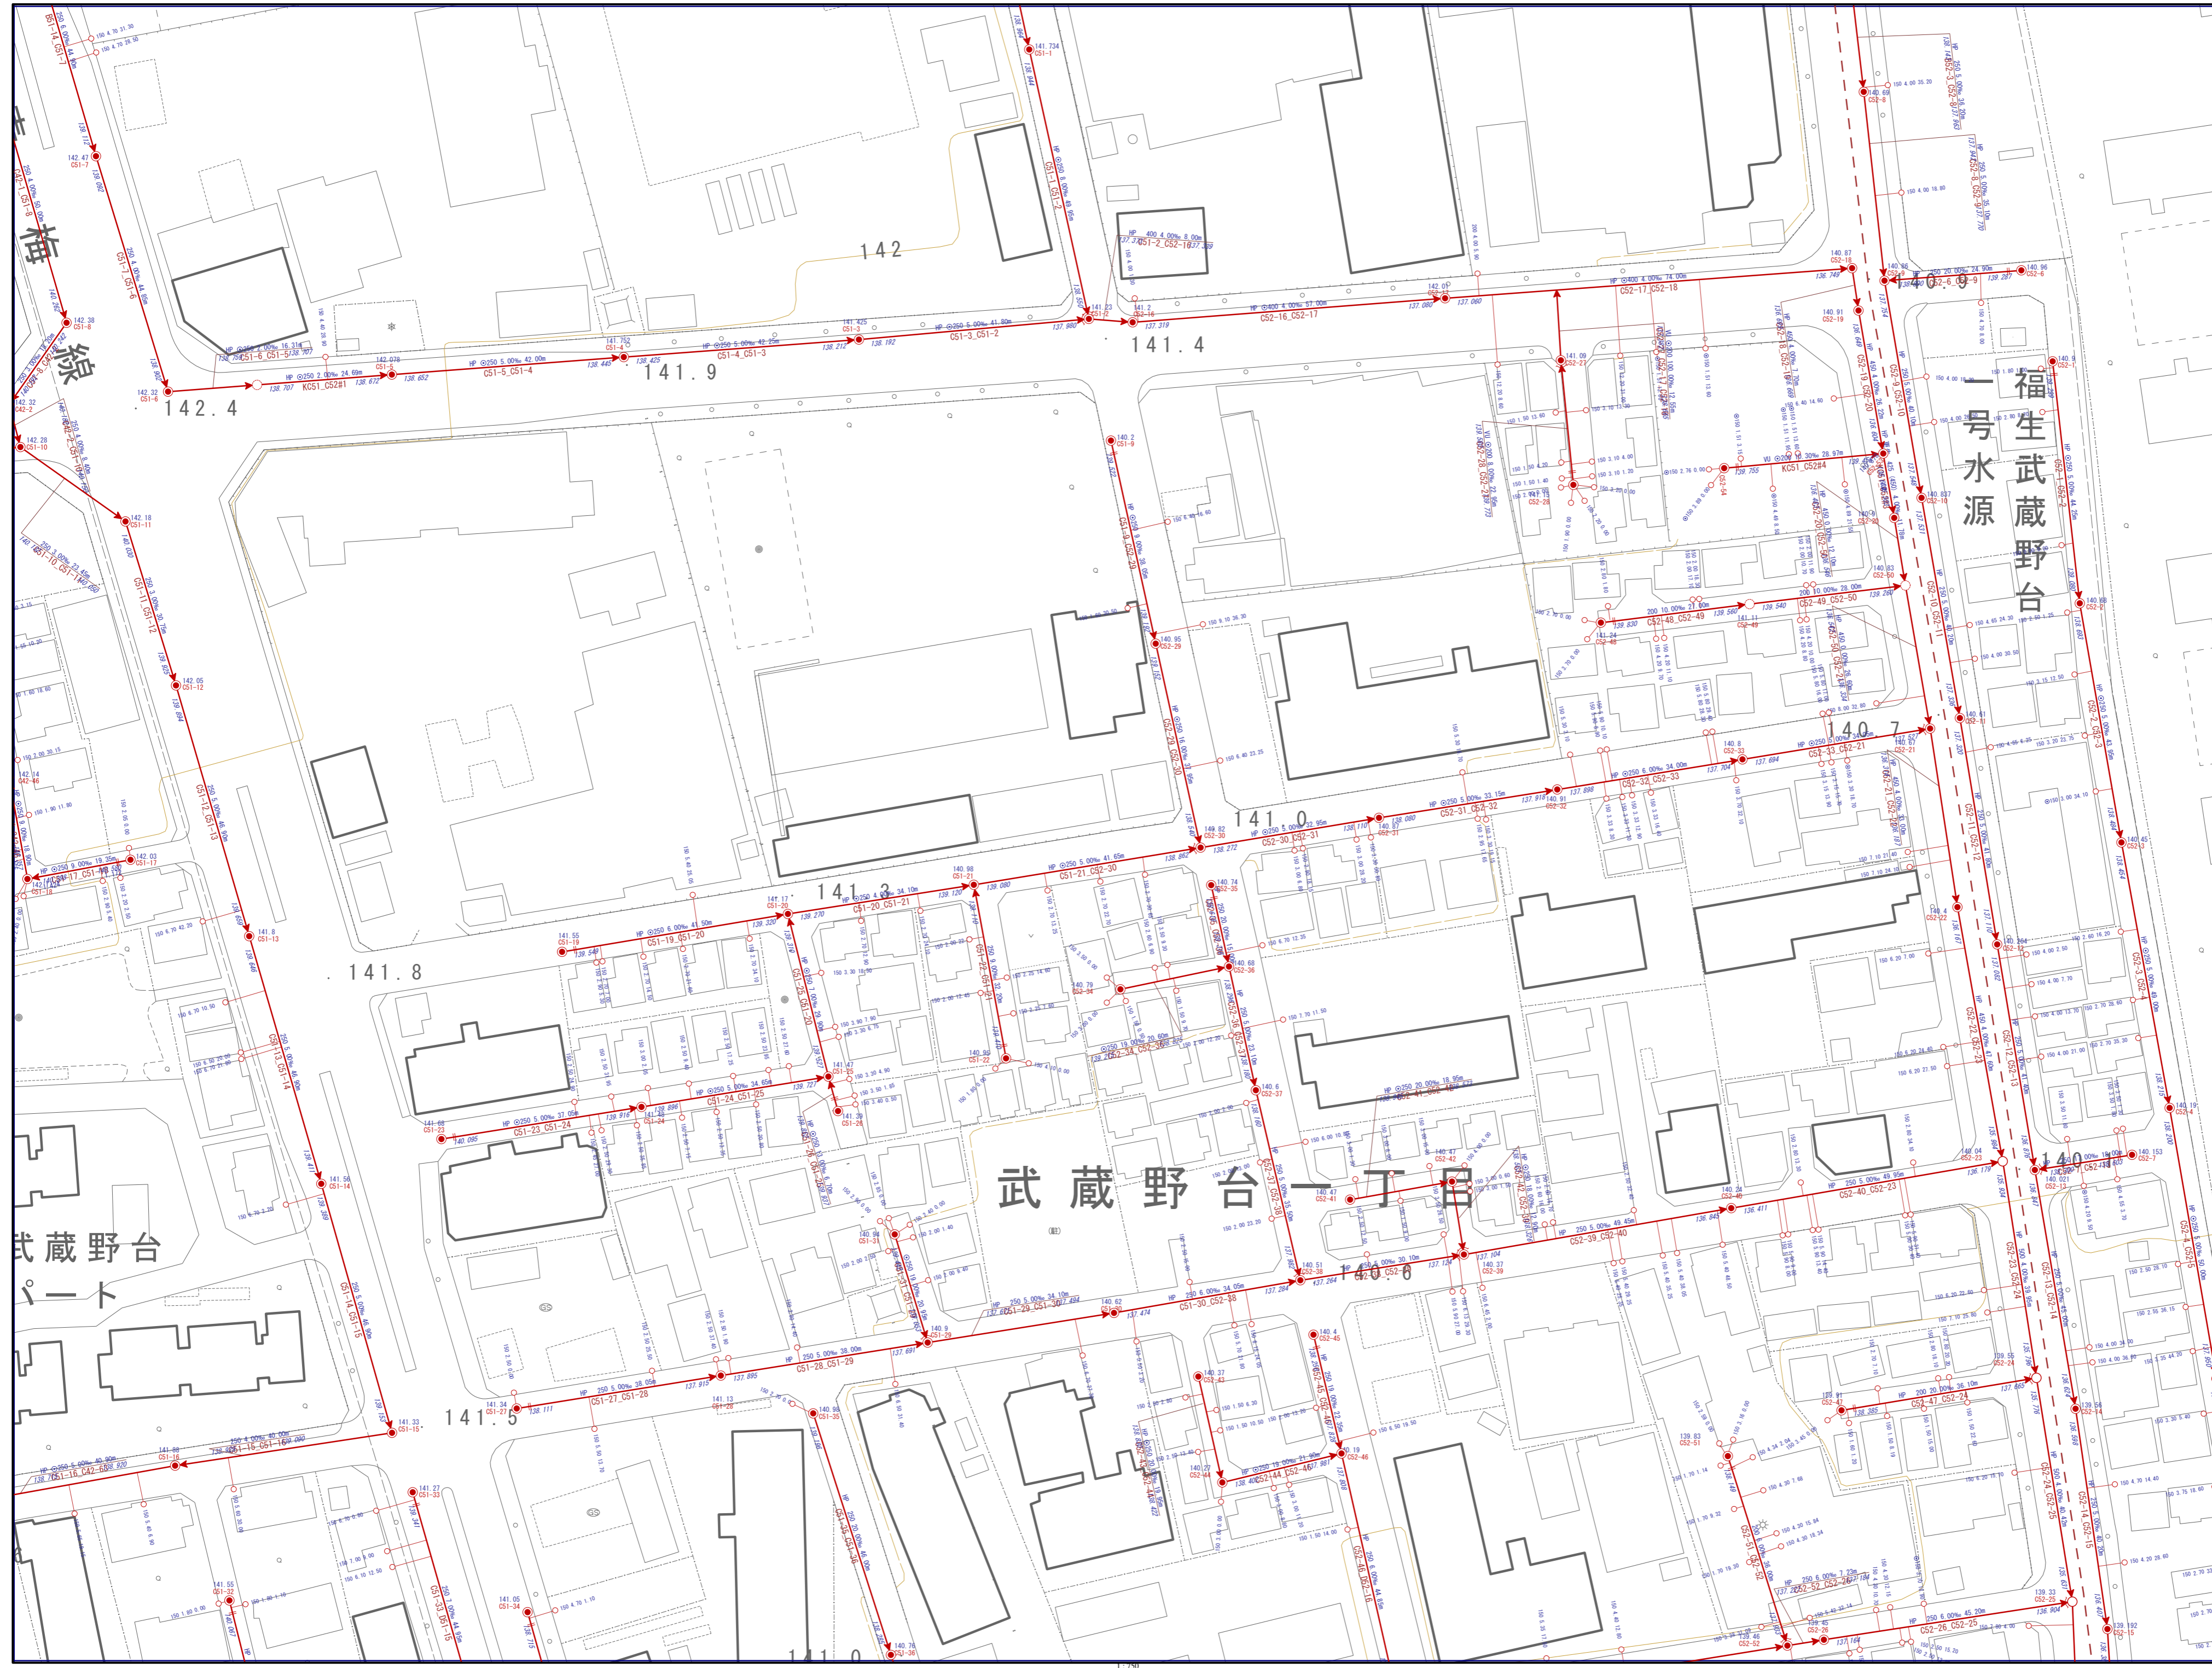

C51\_C52