


D41_D42	D51_D52	D61_D62
E41_E42	E51_E52	E61_E62
F41_F42	F51_F52	F61_F62

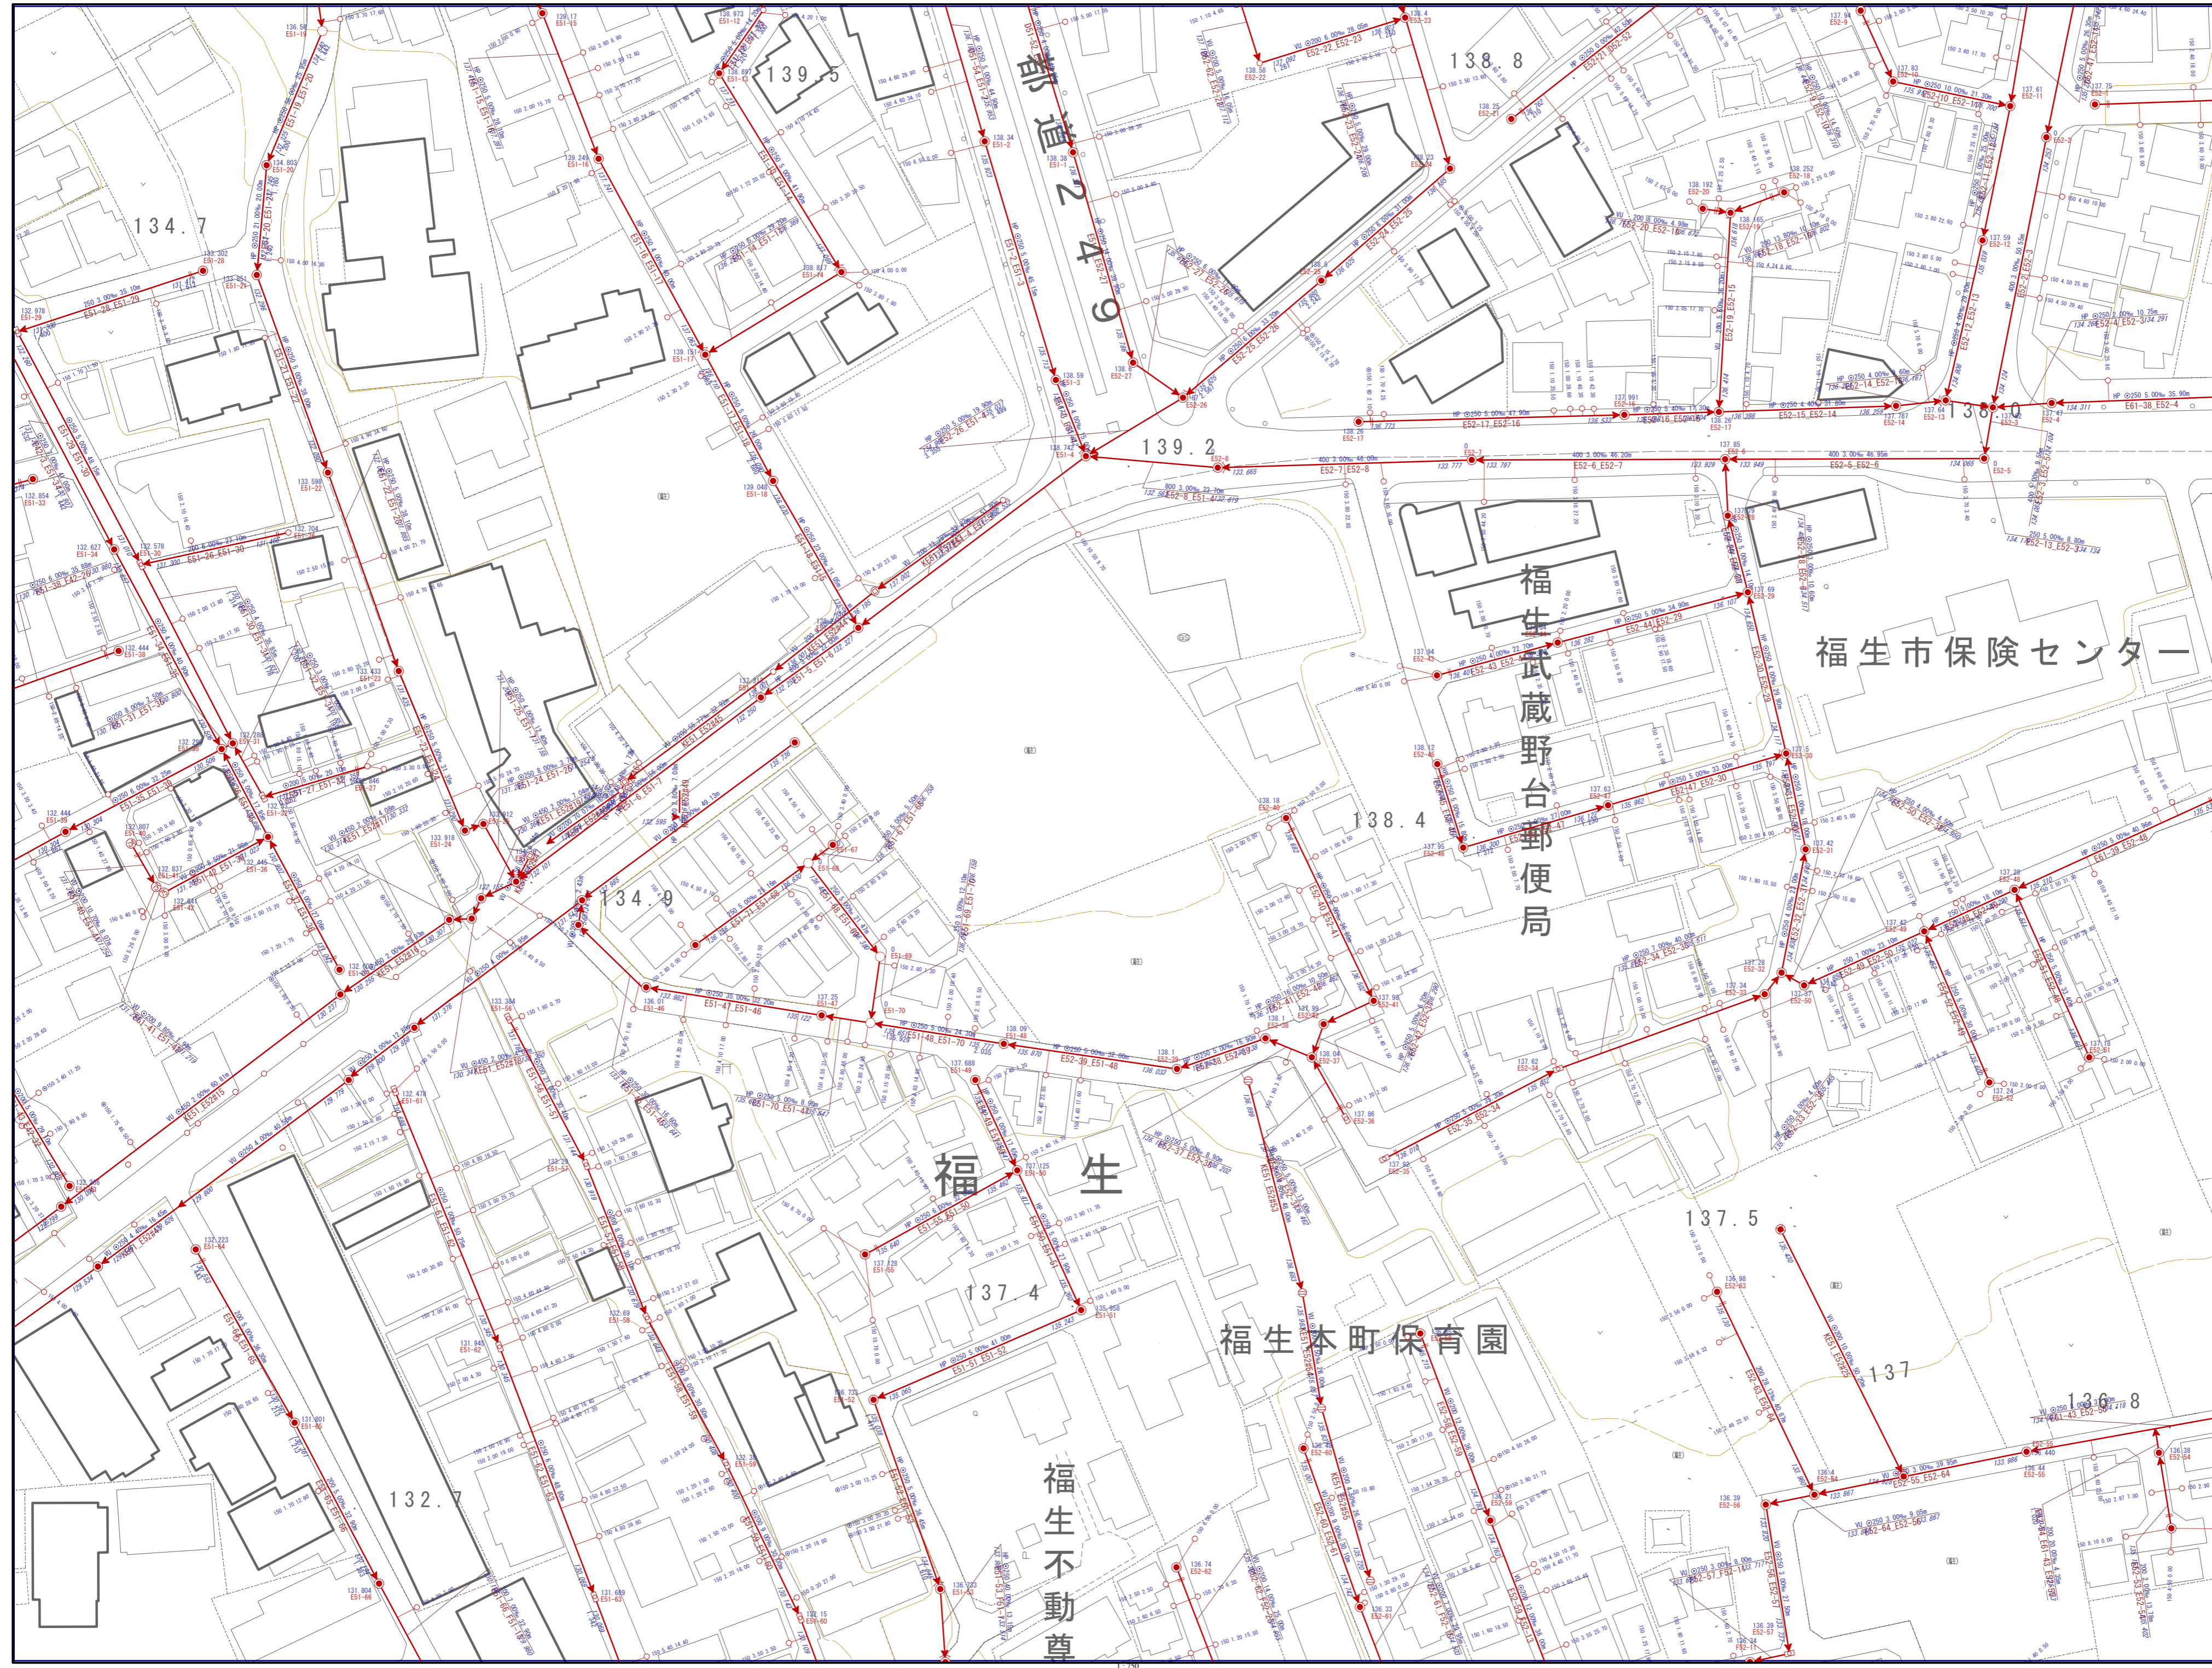

E51_E52