


		A31_A32
	B21_B22	B31_B32
-_C12	C21_C22	C31_C32

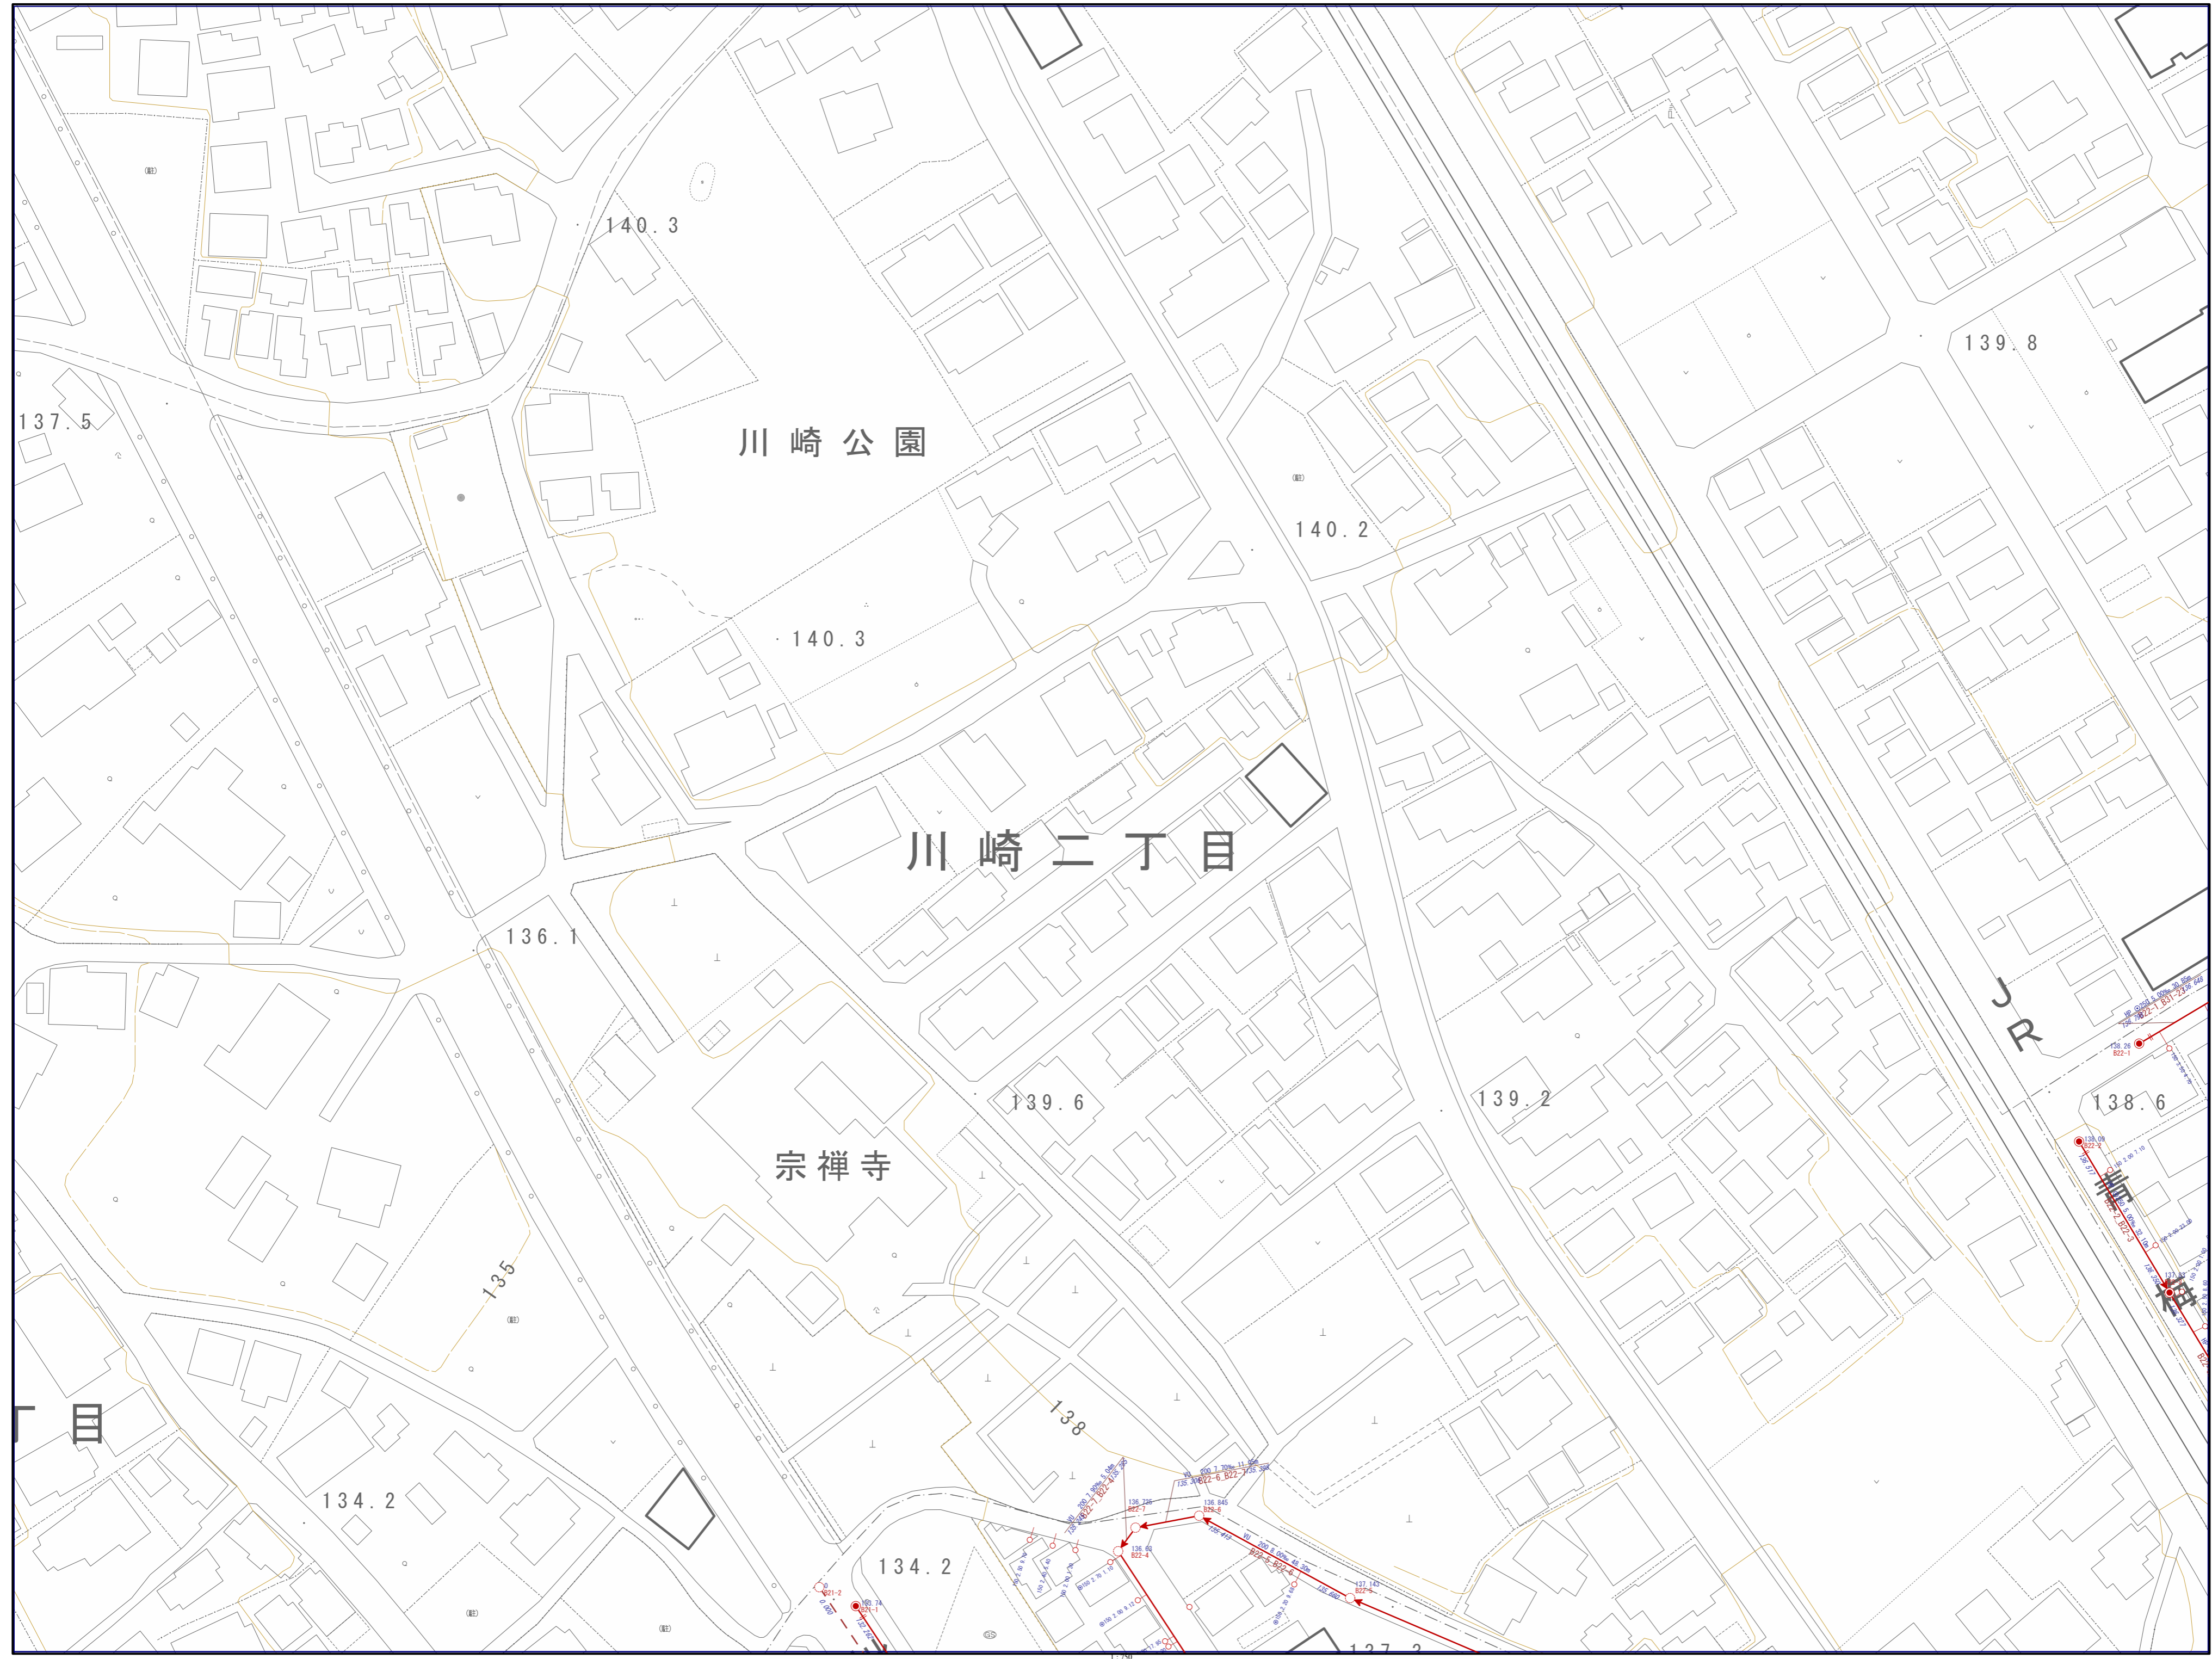

B21_B22