


A41_A42	B41_B42	B51_B52
C41_C42	C51_C52	C61_C62

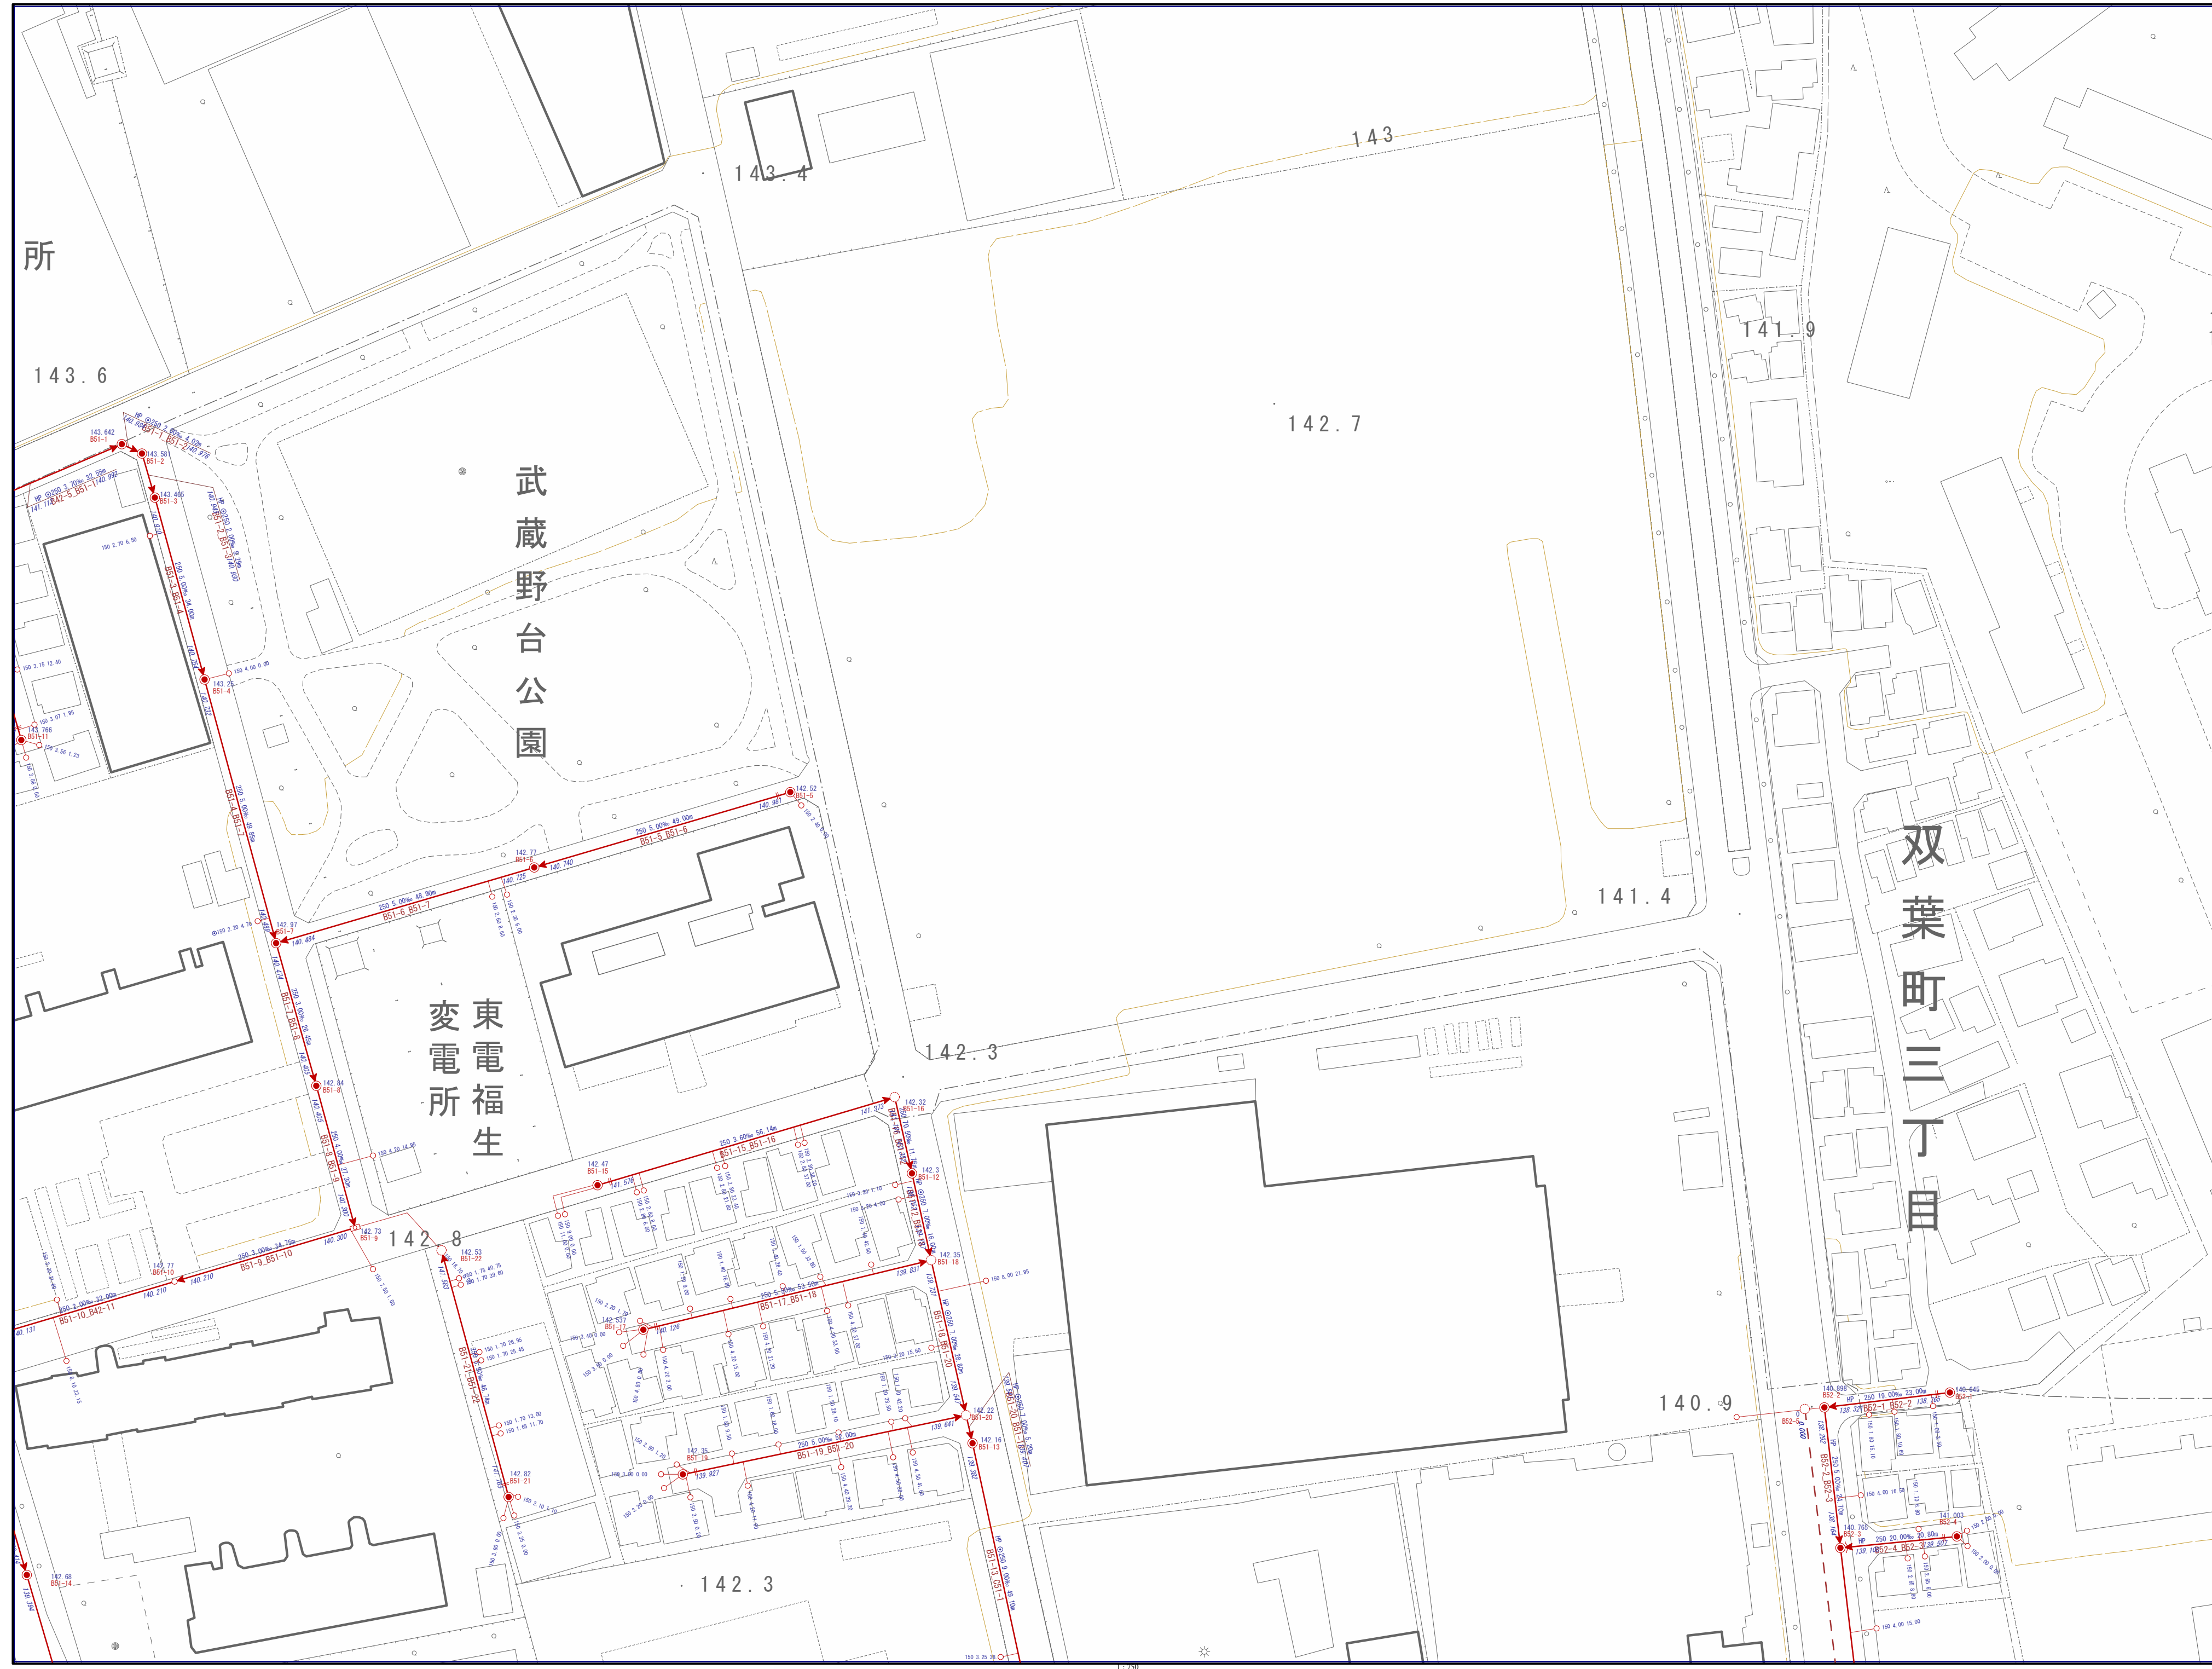

B51\_B52