


C31_C32	C41_C42	C51_C52
D31_D32	D41_D42	D51_D52
E31_E32	E41_E42	E51_E52

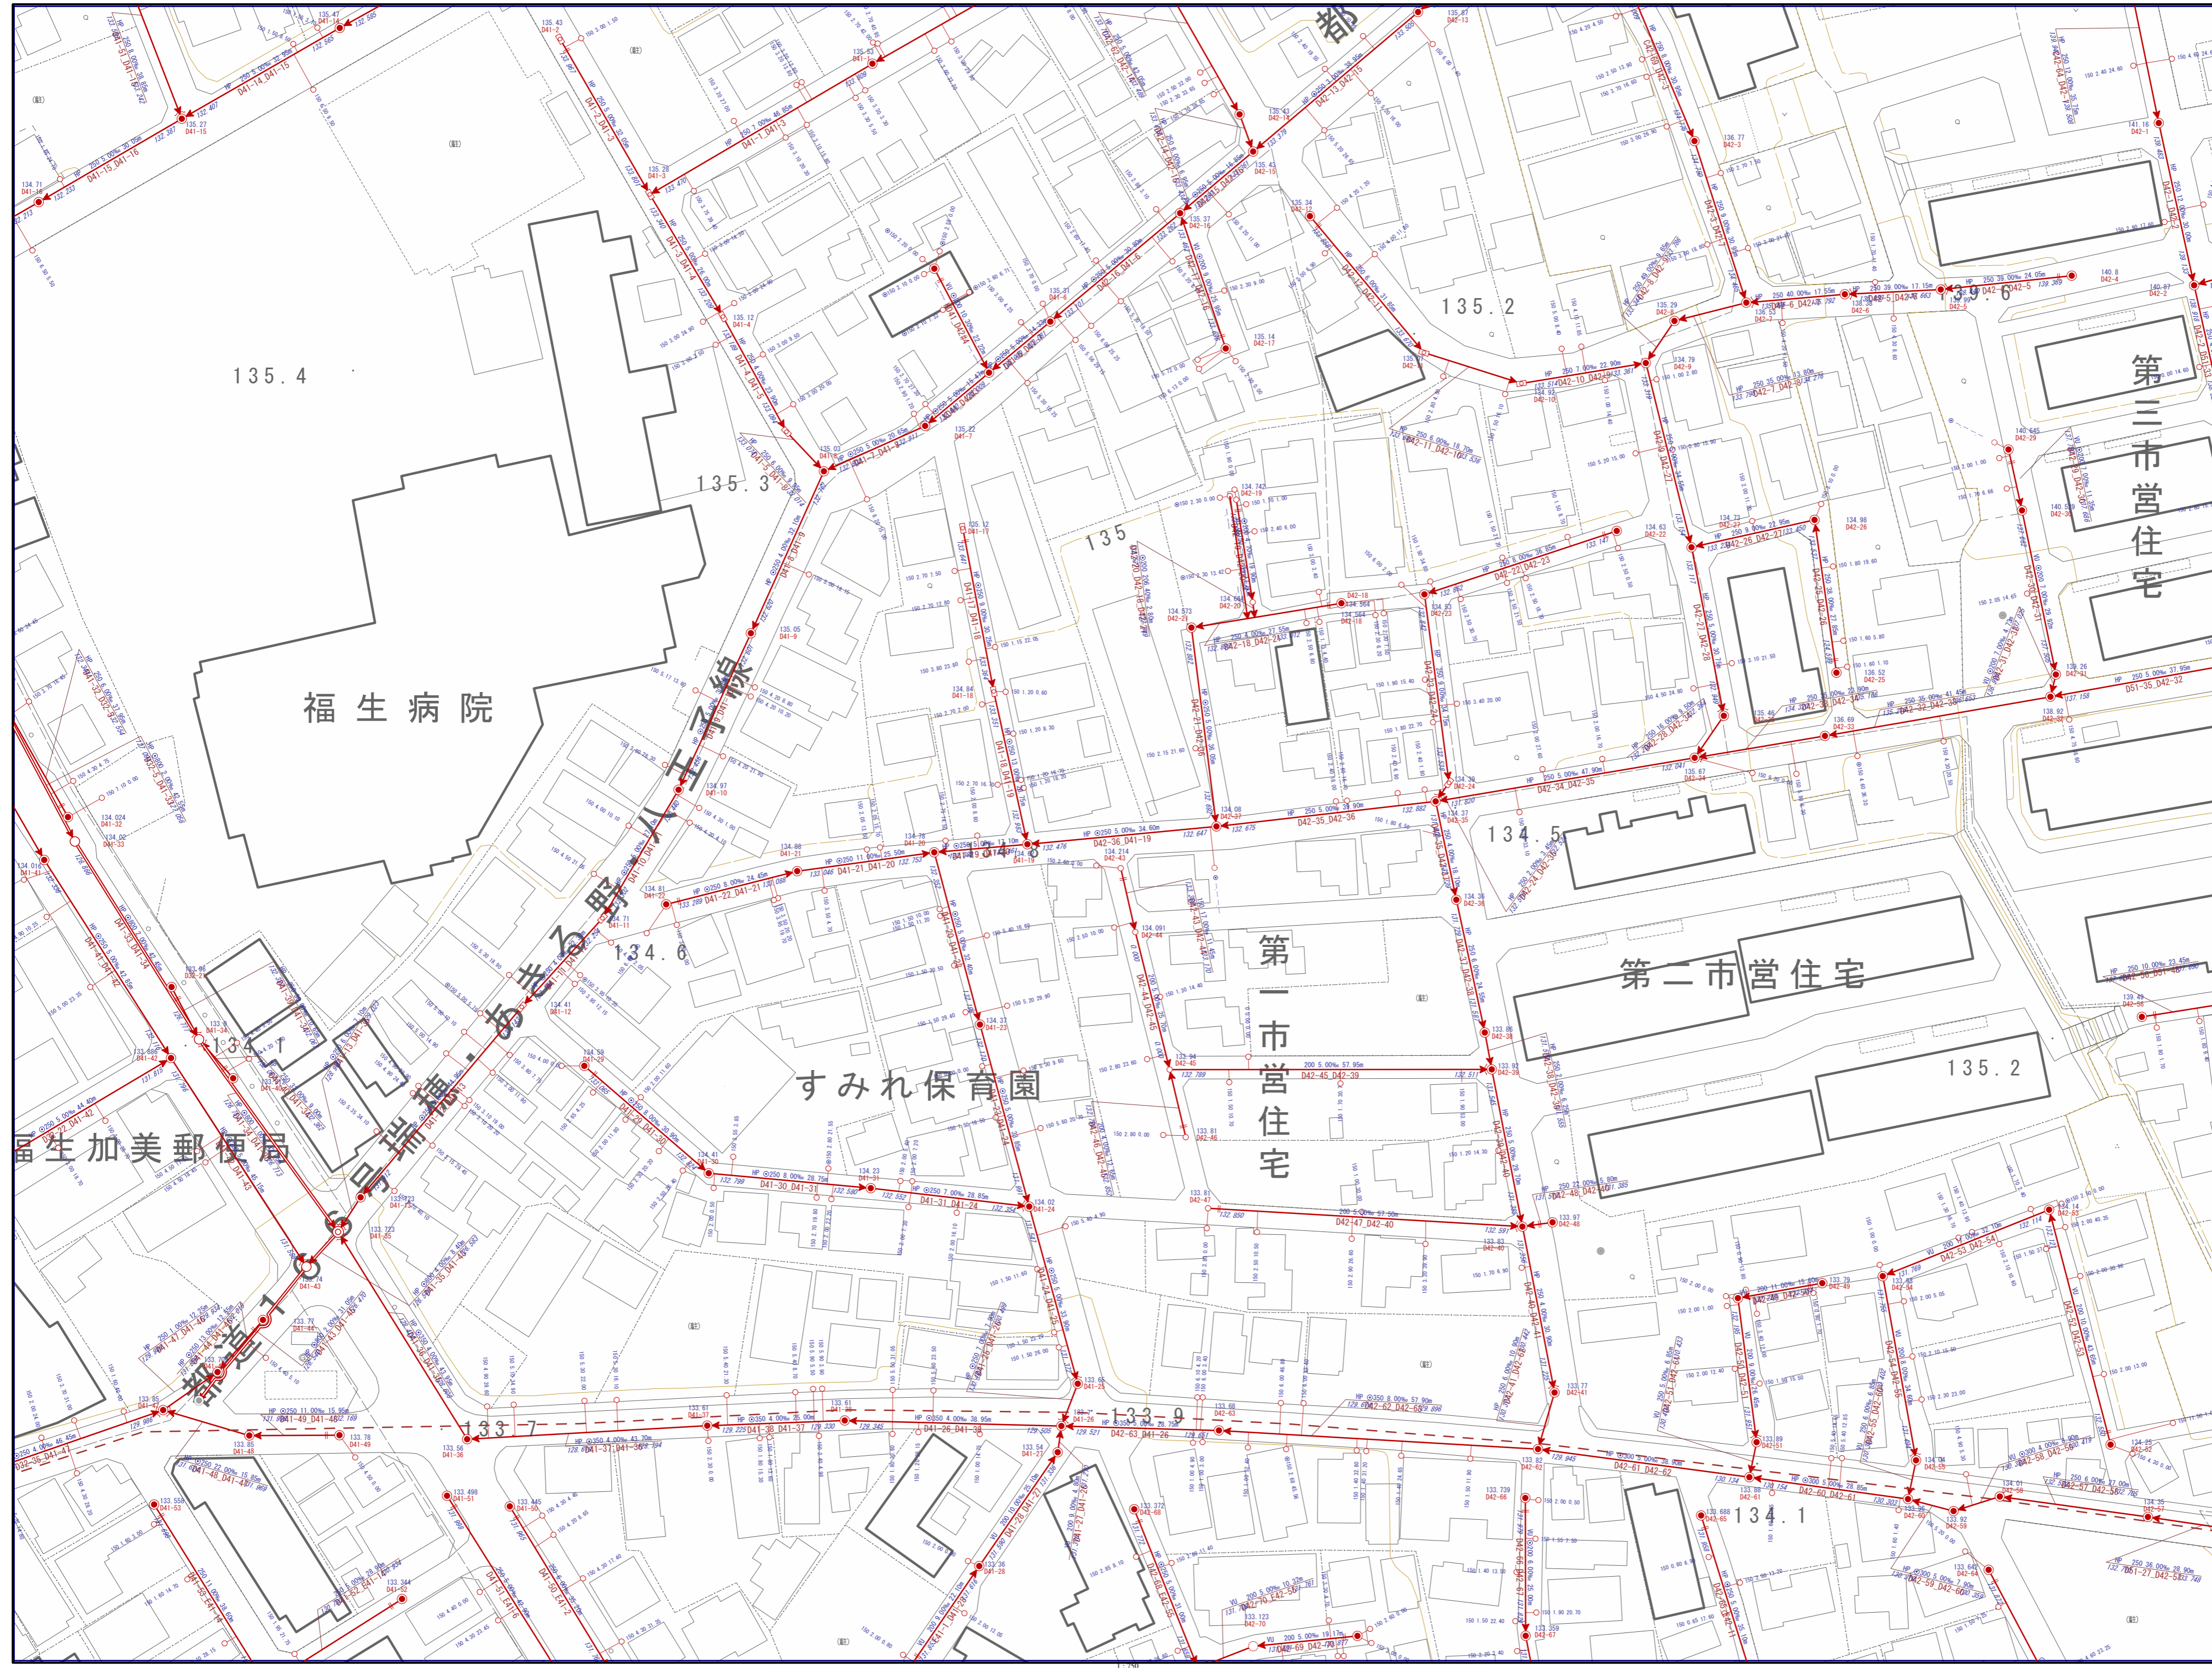

D41\_D42