


E21_E22	E31_E32	E41_E42
F21_F22	F31_F32	F41_F42
G21_G22	G31_G32	G41_G42

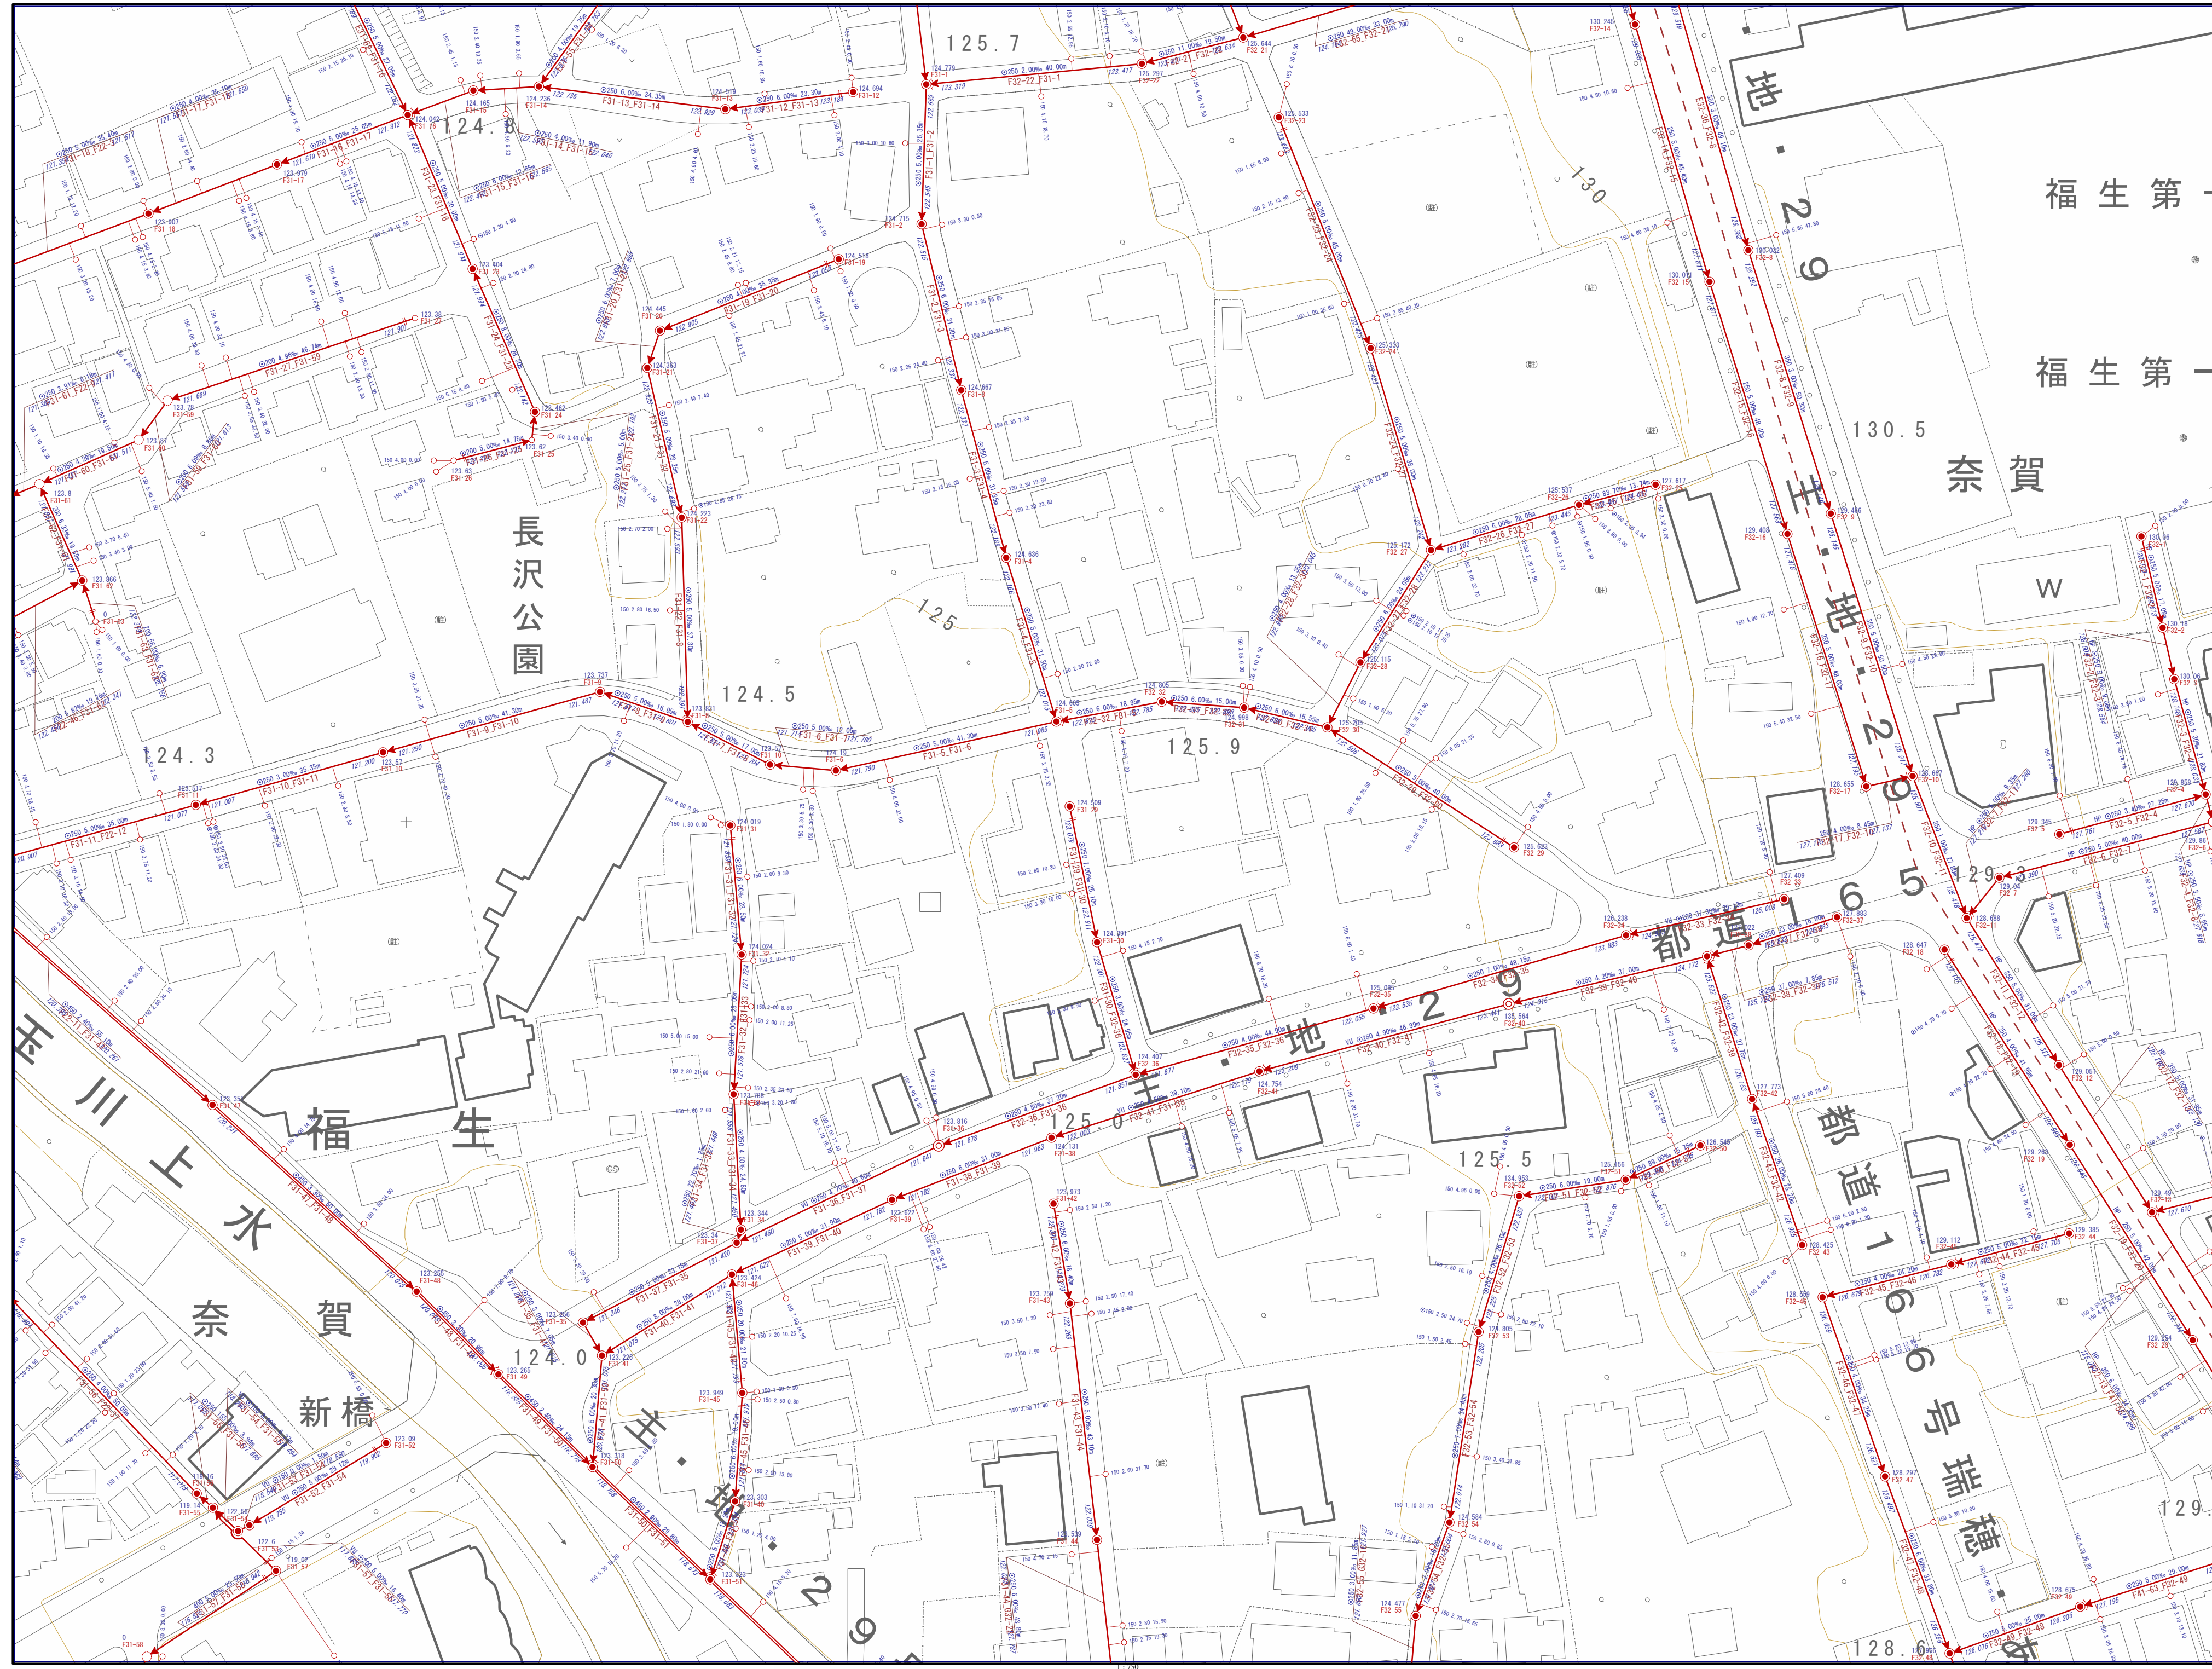

F31_F32